


Dressing Rooms

- 41 WHITE CYC
- 40 EMPTY
- 39 CYC STRIPS
- 38 TREE CUT DROP
- 37 5TH ELECTRIC
- 36 CABLE
- 35 TRACKING TREES
- 34 EMPTY
- 33 FULL STAGE TRAVELER
- 32 SNOW DRUM
- 31 BORDER
- 30 EMPTY
- 29 CABLE
- 28 4TH ELECTRIC
- 27 EMPTY
- 26 BORDER
- 25 LX
- 24 3RD ELECTRIC
- 23 LX
- 22 TRAIN EXT. HANGER
- 21 EMPTY
- 20 BORDER
- 19 TRAIN STATION COLUMNS
- 18 EMPTY
- 17 TRAIN STATION HEADER
- 16 BORDER & LEGS
- 15 CABLE
- 14 2ND ELECTRIC
- 13 MID STAGE LEGS
- 12 HOTEL ARCH
- 11 HOTEL HEADER
- 10 BORDER
- 9 HOTEL PRACTICAL
- 8 HOTEL PRACTICAL
- 7 BORDER
- 6 LX
- 5 1ST ELECTRIC
- 4 CABLE
- 3 IRIS LEGS
- 2 IRIS LEGS
- 1 IRIS HEADER
- A EMPTY
- B APRON ELECT

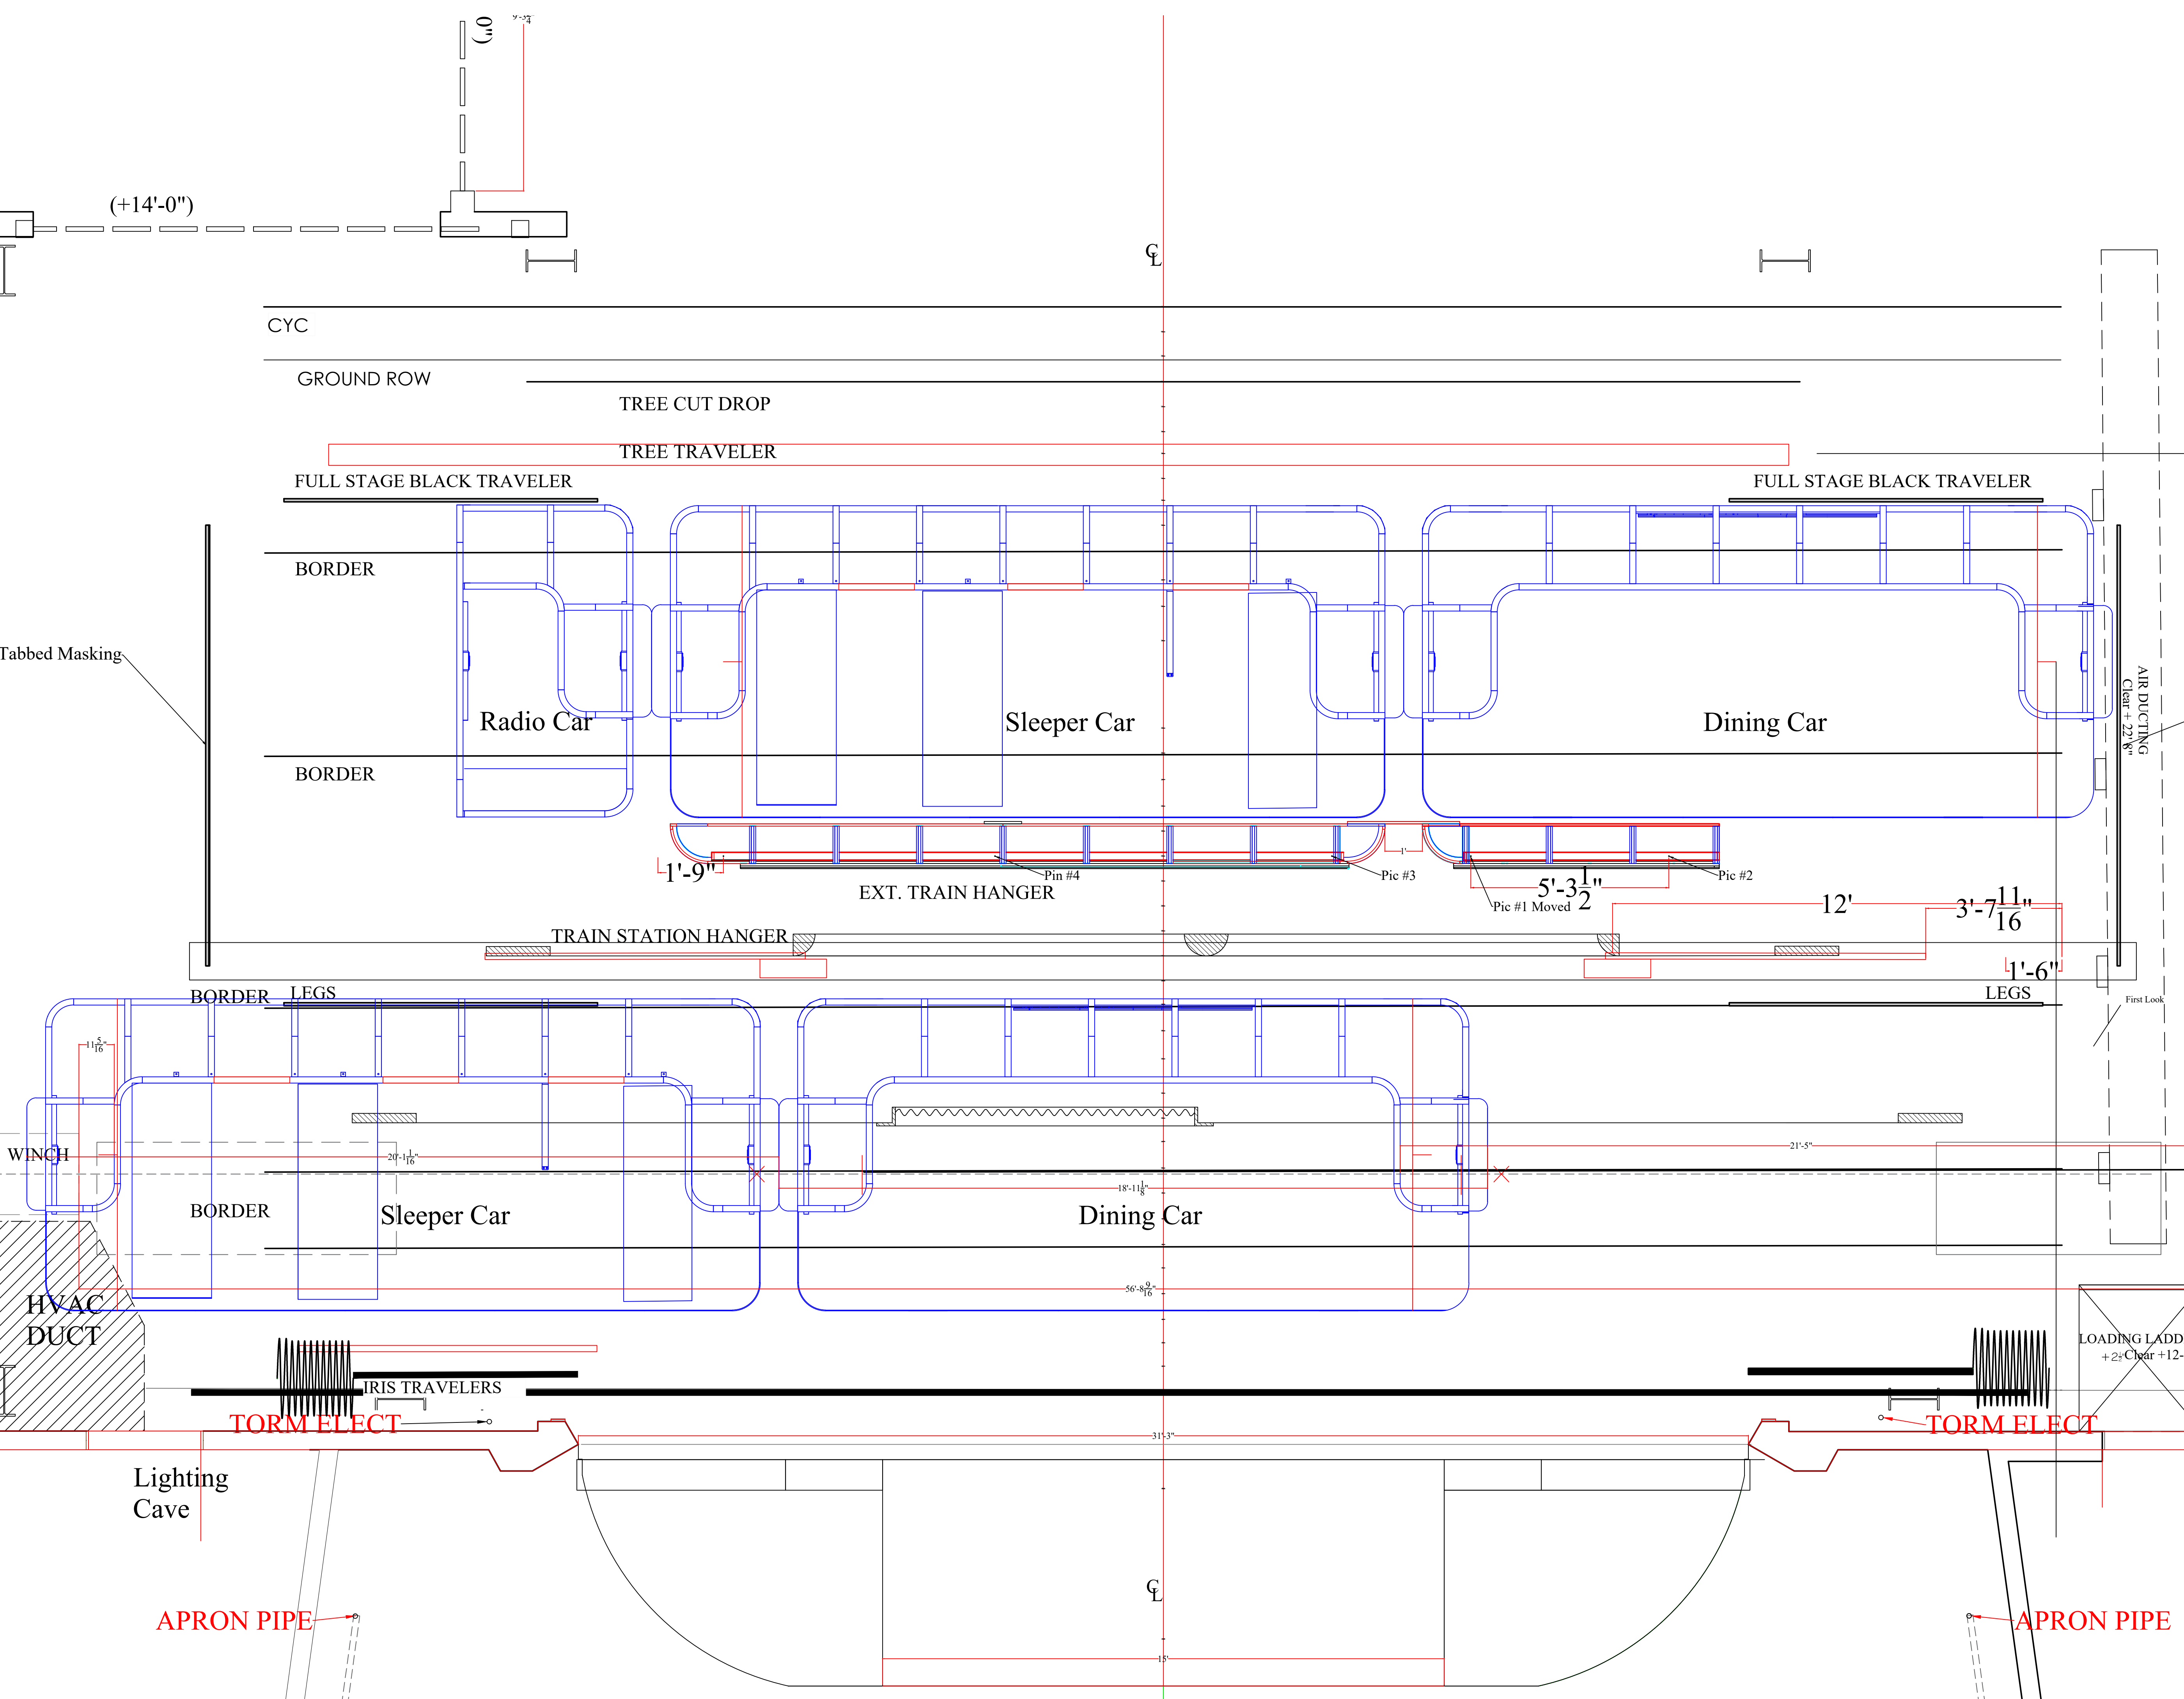

(+14'-0")

Tabbed Masking

WINCH

HVAC DUCT

Lighting Cave

APRON PIPE

APRON PIPE

LOADING LADDER
+2' Clear +12-8"

AIR DUCTING
Clear +22-8"

First Look

CYC

GROUND ROW

TREE CUT DROP

TREE TRAVELER

FULL STAGE BLACK TRAVELER

FULL STAGE BLACK TRAVELER

BORDER

Radio Car

Sleeper Car

Dining Car

BORDER

1'-9"

EXT. TRAIN HANGER

Pin #4

Pin #3

5'-3 1/2"
Pin #1 Moved

Pin #2

TRAIN STATION HANGER

12'

3'-7 11/16"

1'-6"

BORDER LEGS

LEGS

WINCH

BORDER

Sleeper Car

Dining Car

HVAC DUCT

IRIS TRAVELERS

TORM ELECT

TORM ELECT

31'-3"

A EMPTY

B APRON ELECT